



**PARTIAL SITE PLAN (NORTH OF RUM CREEK)
EXISTING FORMER TANNERY SITE BASE W/ CONTRACTOR LAYOUT**

SCALE: 1" = 50'

NORTH

NOTES:
1) FOR SOUTHERN CONTINUATION, SEE FIGURE 1B FOR ALL EXCAVATION WORK SOUTH OF RUM CREEK

NO.	REVISIONS	BY	DATE


DRAWN BY: KJB
DESIGN BY: LMN
DATE: 9/24/16
FILE NO.: 623502_IL16a

WWW/WNJ
FORMER TANNERY SITE, 123 MAIN ST, ROCKFORD, MI
2019 TANNERY WORK

ROSE & WESTRA
A DIVISION OF GZA
Grand Rapids, Michigan
GEOTECHNICAL-ENVIRONMENTAL-ECOLOGICAL-WATER-CONSTRUCTION MANAGEMENT

PROJECT NO. **16.0062335.02**
SHEET NO.

1A

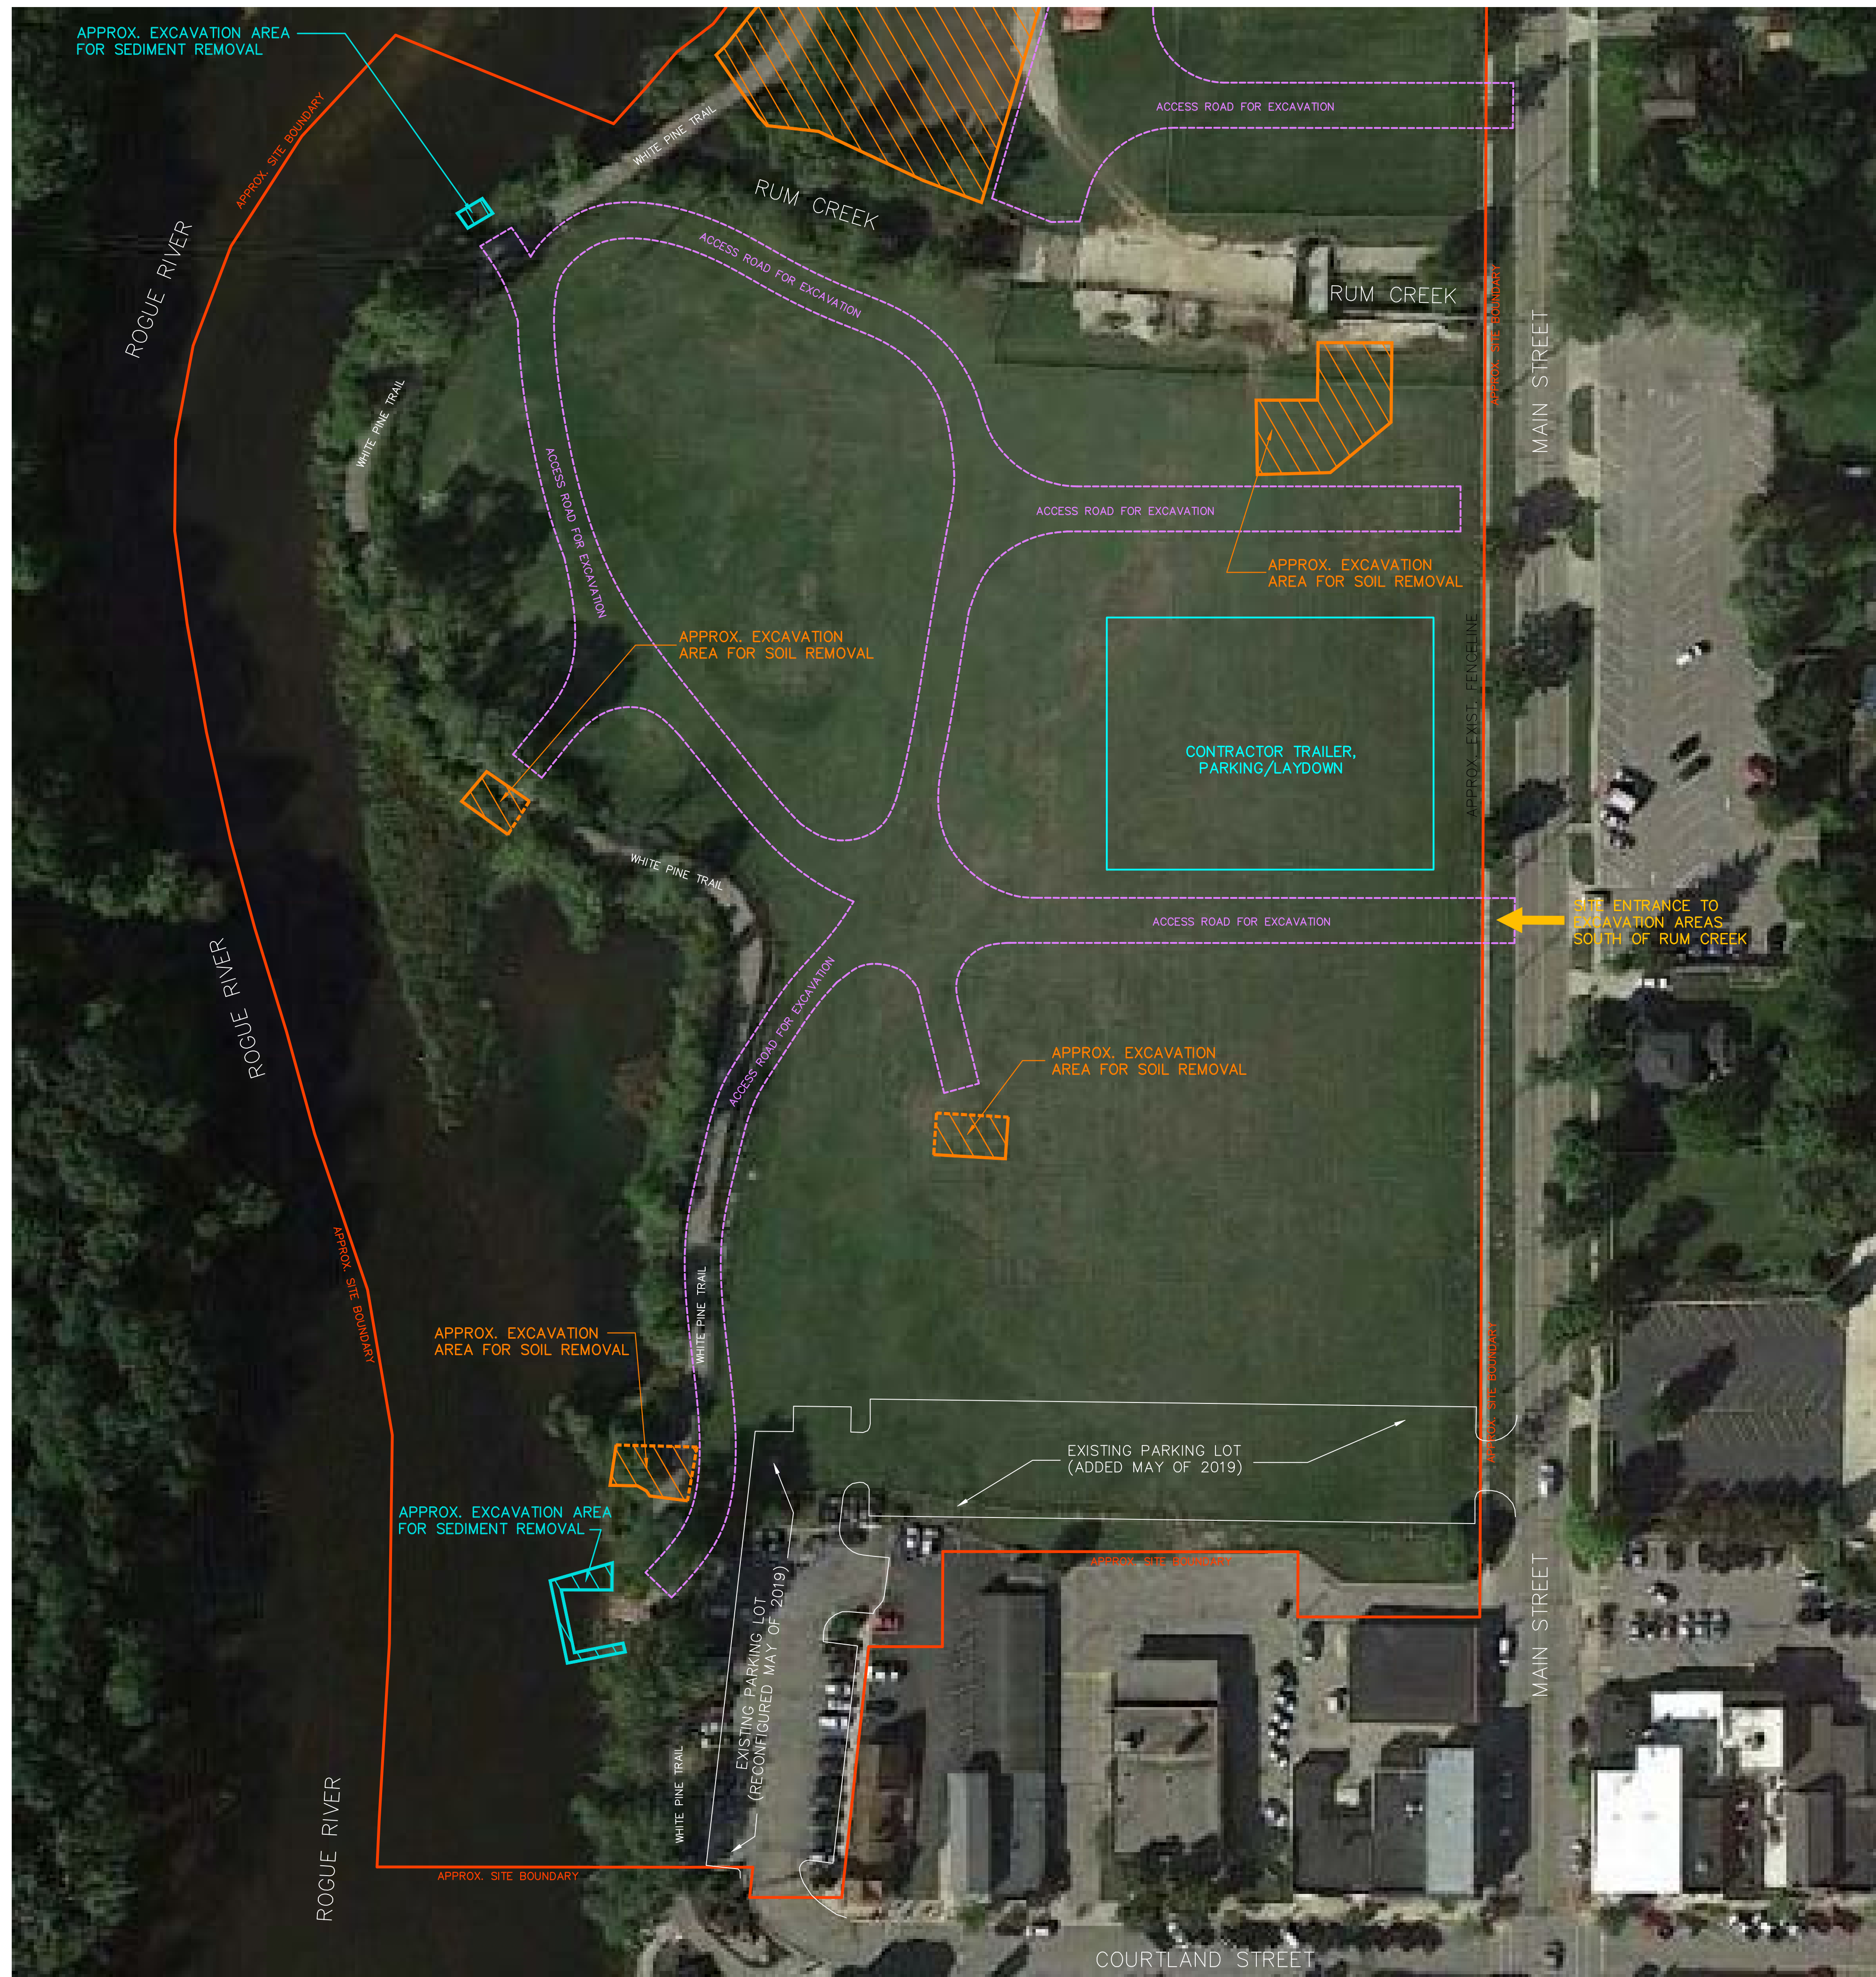

SCALE: 1" = 50'

NORTH

**PARTIAL SITE PLAN (SOUTH OF RUM CREEK)
EXISTING FORMER TANNERY SITE BASE W/ CONTRACTOR LAYOUT**

NOTES:
1) FOR NORTHERN CONTINUATION, SEE FIGURE 1A
FOR ALL EXCAVATION WORK NORTH OF RUM CREEK

NO.	REVISIONS	BY	DATE

DRAWN BY: KJB
DESIGN BY: LMN
DATE: 9/24/19
FILE NO.: 6233502_16b01

WWW/WNJ
FORMER TANNERY SITE, 123 MAIN ST, ROCKFORD, MI
2019 TANNERY WORK

ROSE & WESTRA
A DIVISION OF GZA
Grand Rapids, Michigan
GEOTECHNICAL-ENVIRONMENTAL-WATER-CONSTRUCTION MANAGEMENT

PROJECT NO.
16.0062335.02
SHEET NO.

1B